

0.00=6.00

Bet teknes

ACO 150


ACO 150

ACO 150


Aka Ø400
h-3.50m

2 kabeli (3x1.5, 3x2)
d50 abon

Salaca

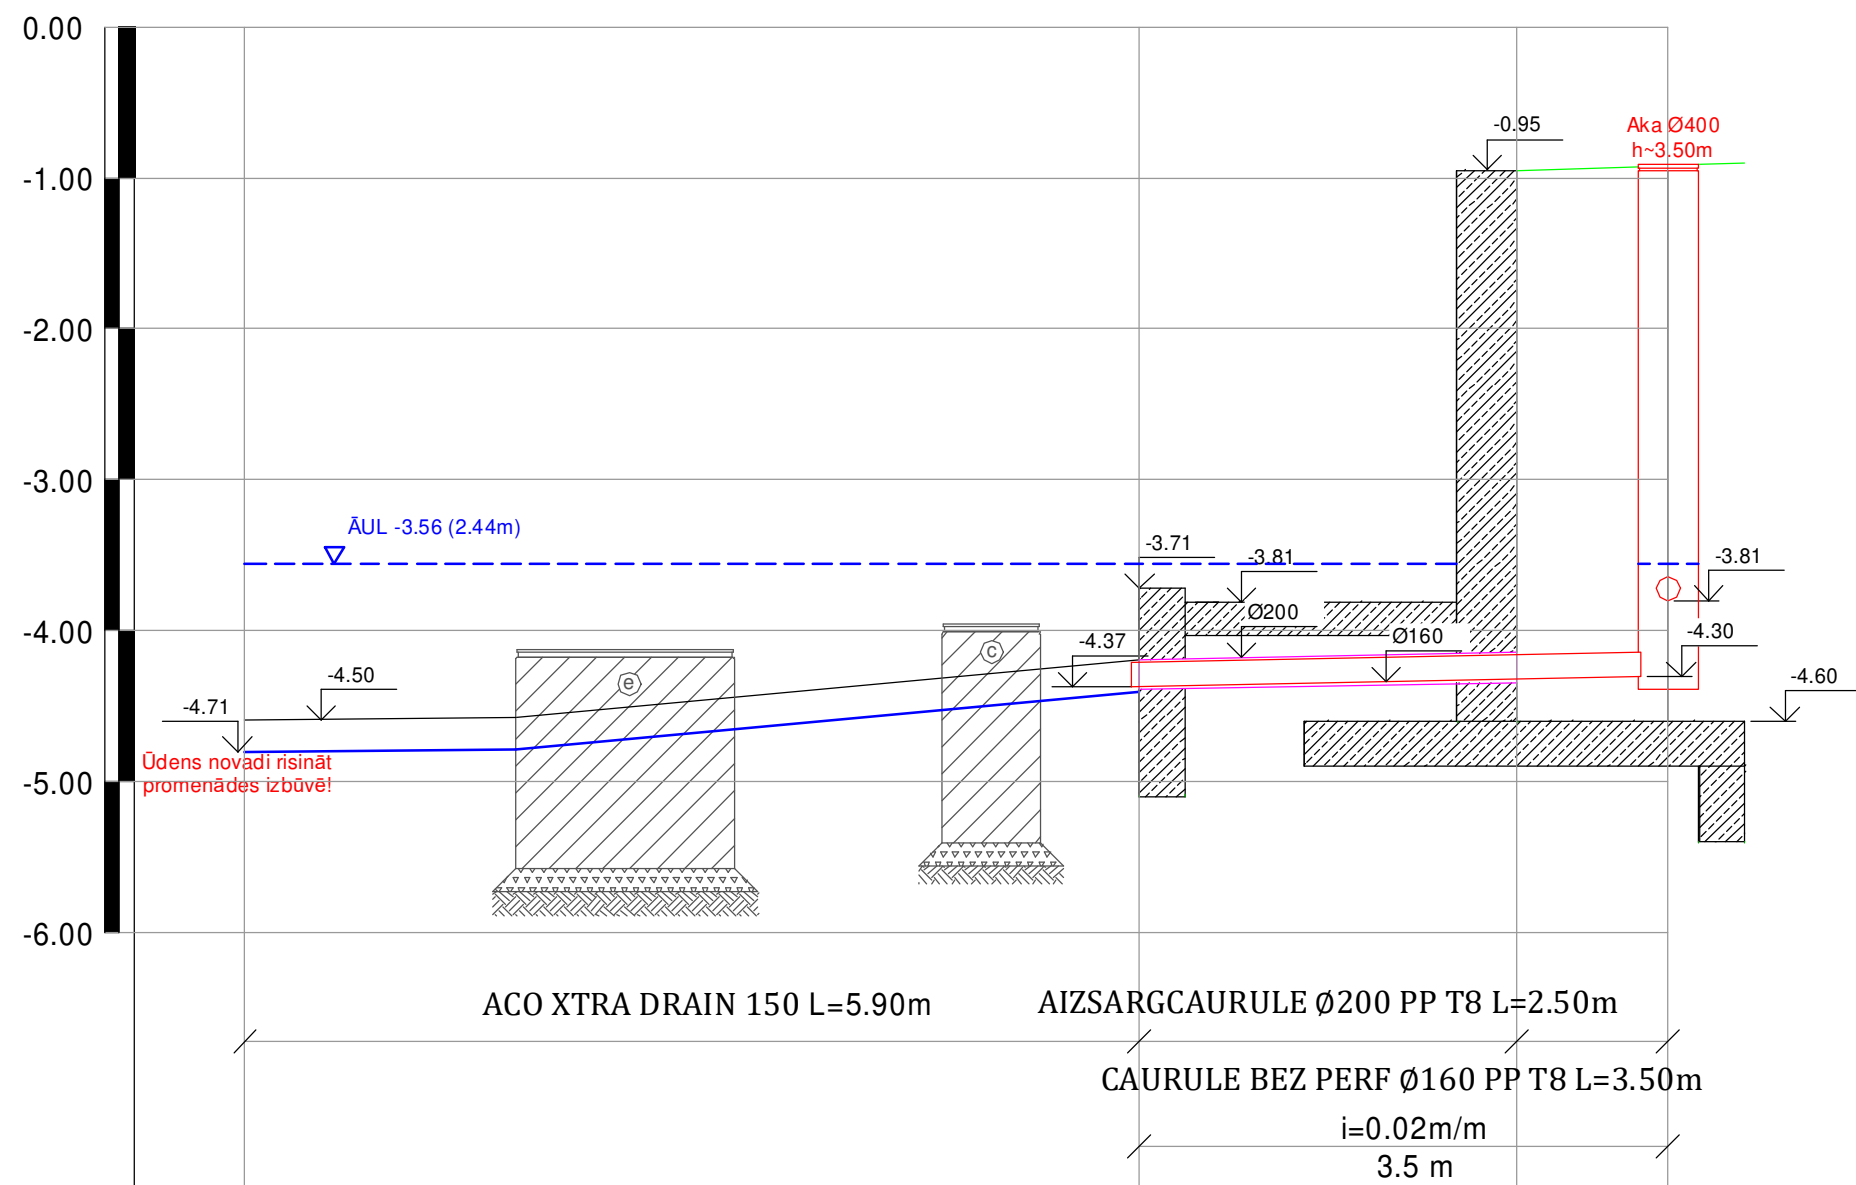

| | | | | |
|-------------------------------|-------|-------|-------|-------|
| Piketi | 0/00 | 5/90 | 8/40 | 9/40 |
| Projektētās kolektora atzīmes | -4.71 | -4.37 | -4.32 | -4.30 |

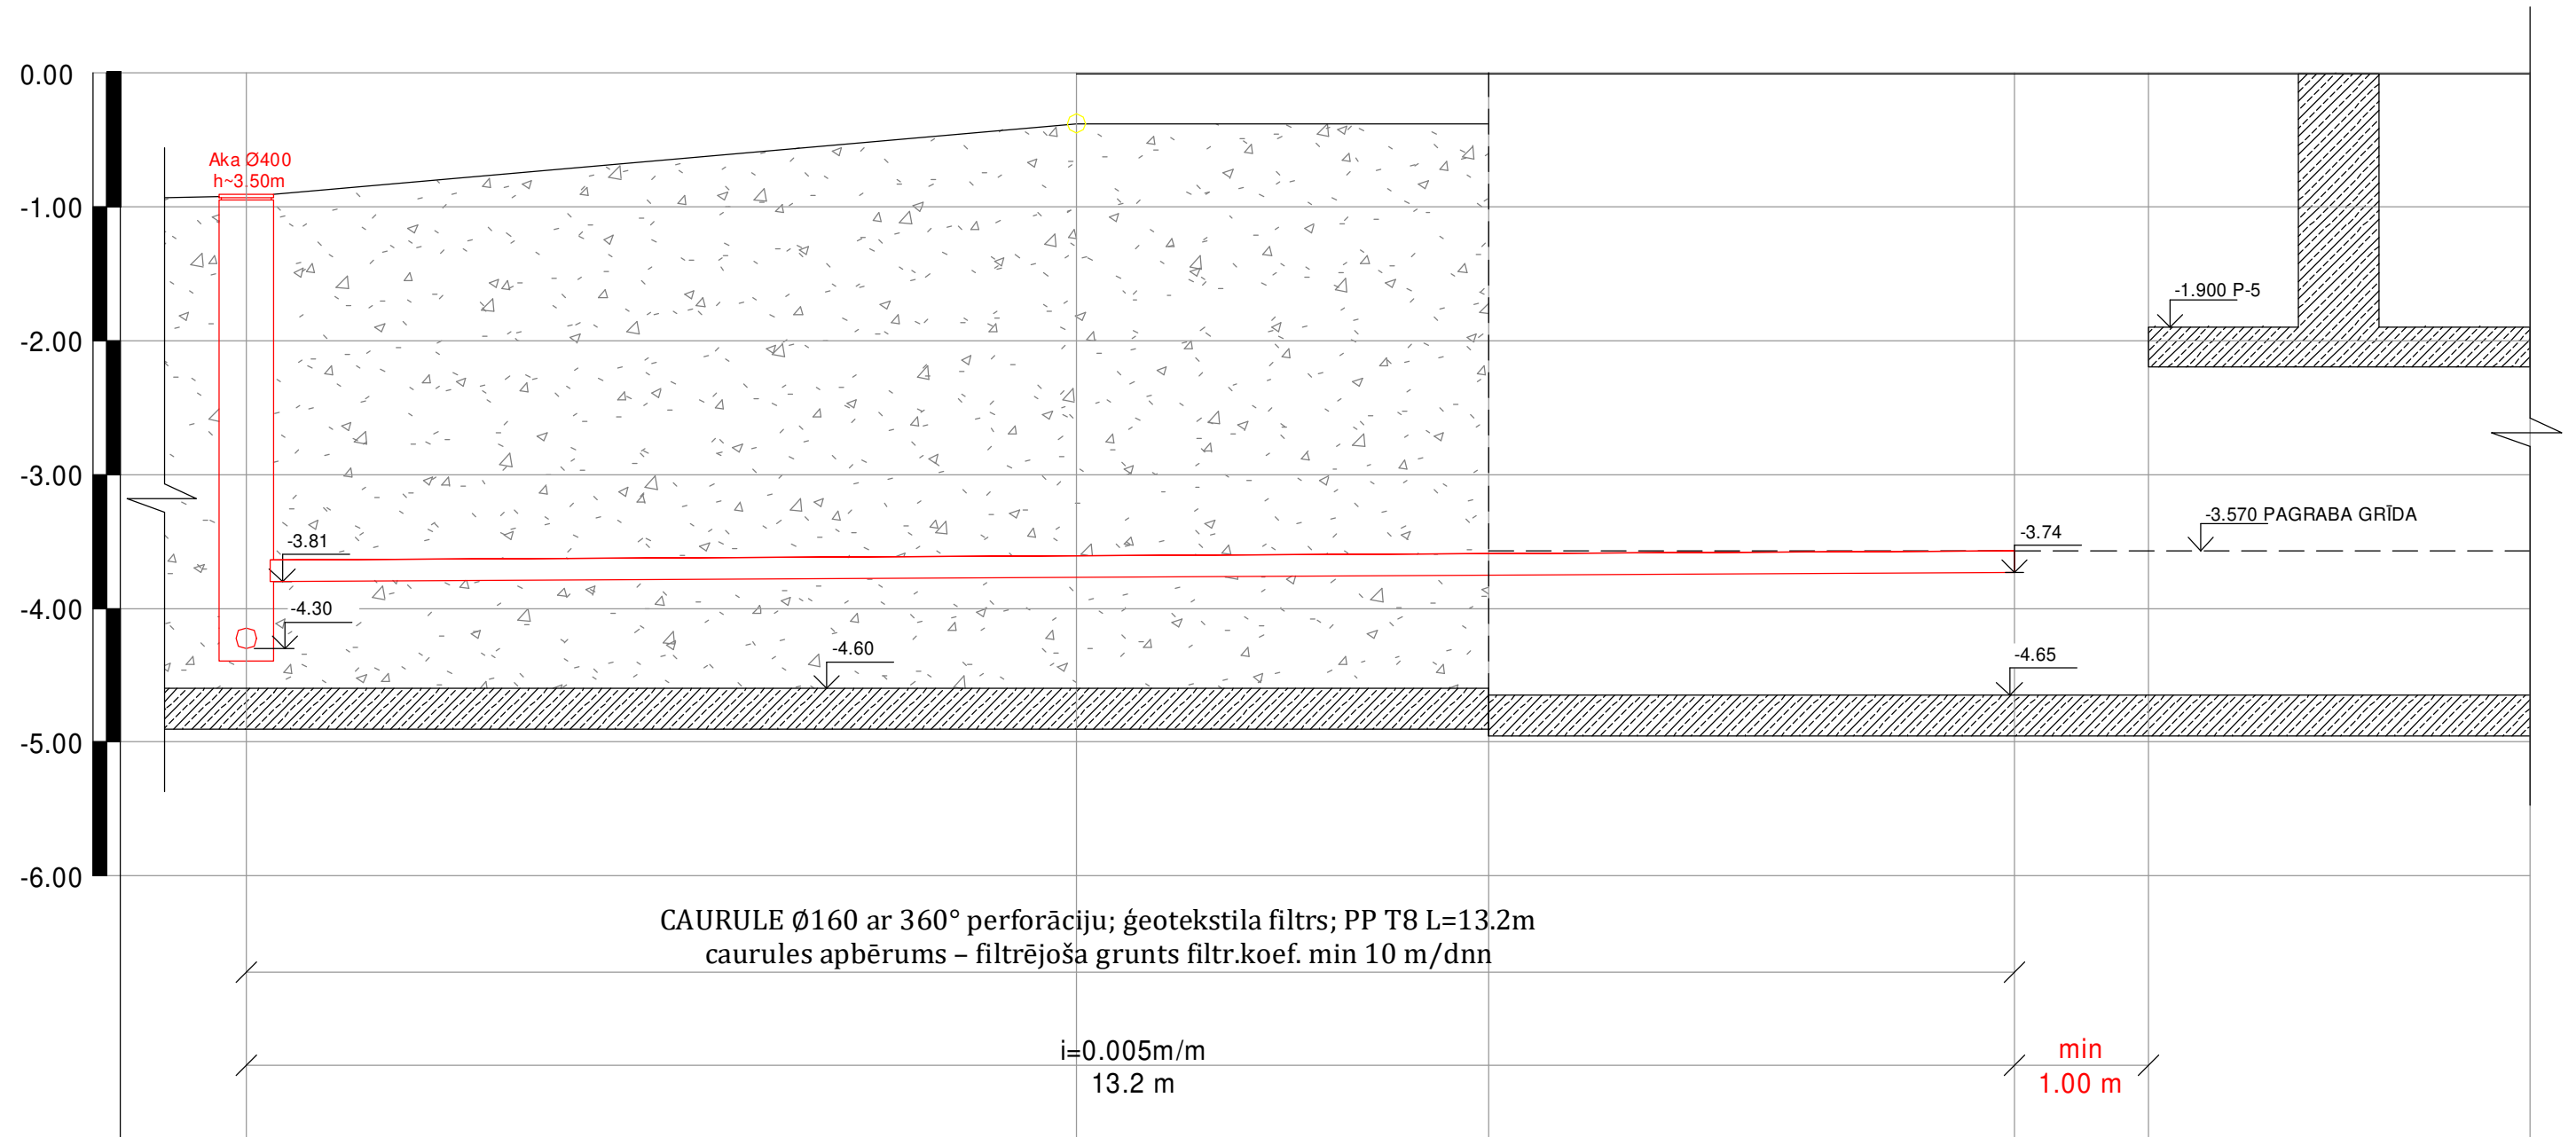

| | | | | |
|-------------------------------|-------|-------|-------|-------|
| Piketi | 0/00 | 13/20 | 14/20 | 17/05 |
| Projektētās kolektora atzīmes | -3.81 | -3.74 | | |

