


Salacgrivas osta padzīlinasanas apjoma projekts (shema)

N 6401700 B 57°45'24.78N
E 521300 L 24°21'28.54E
521150
24°21'20.0E

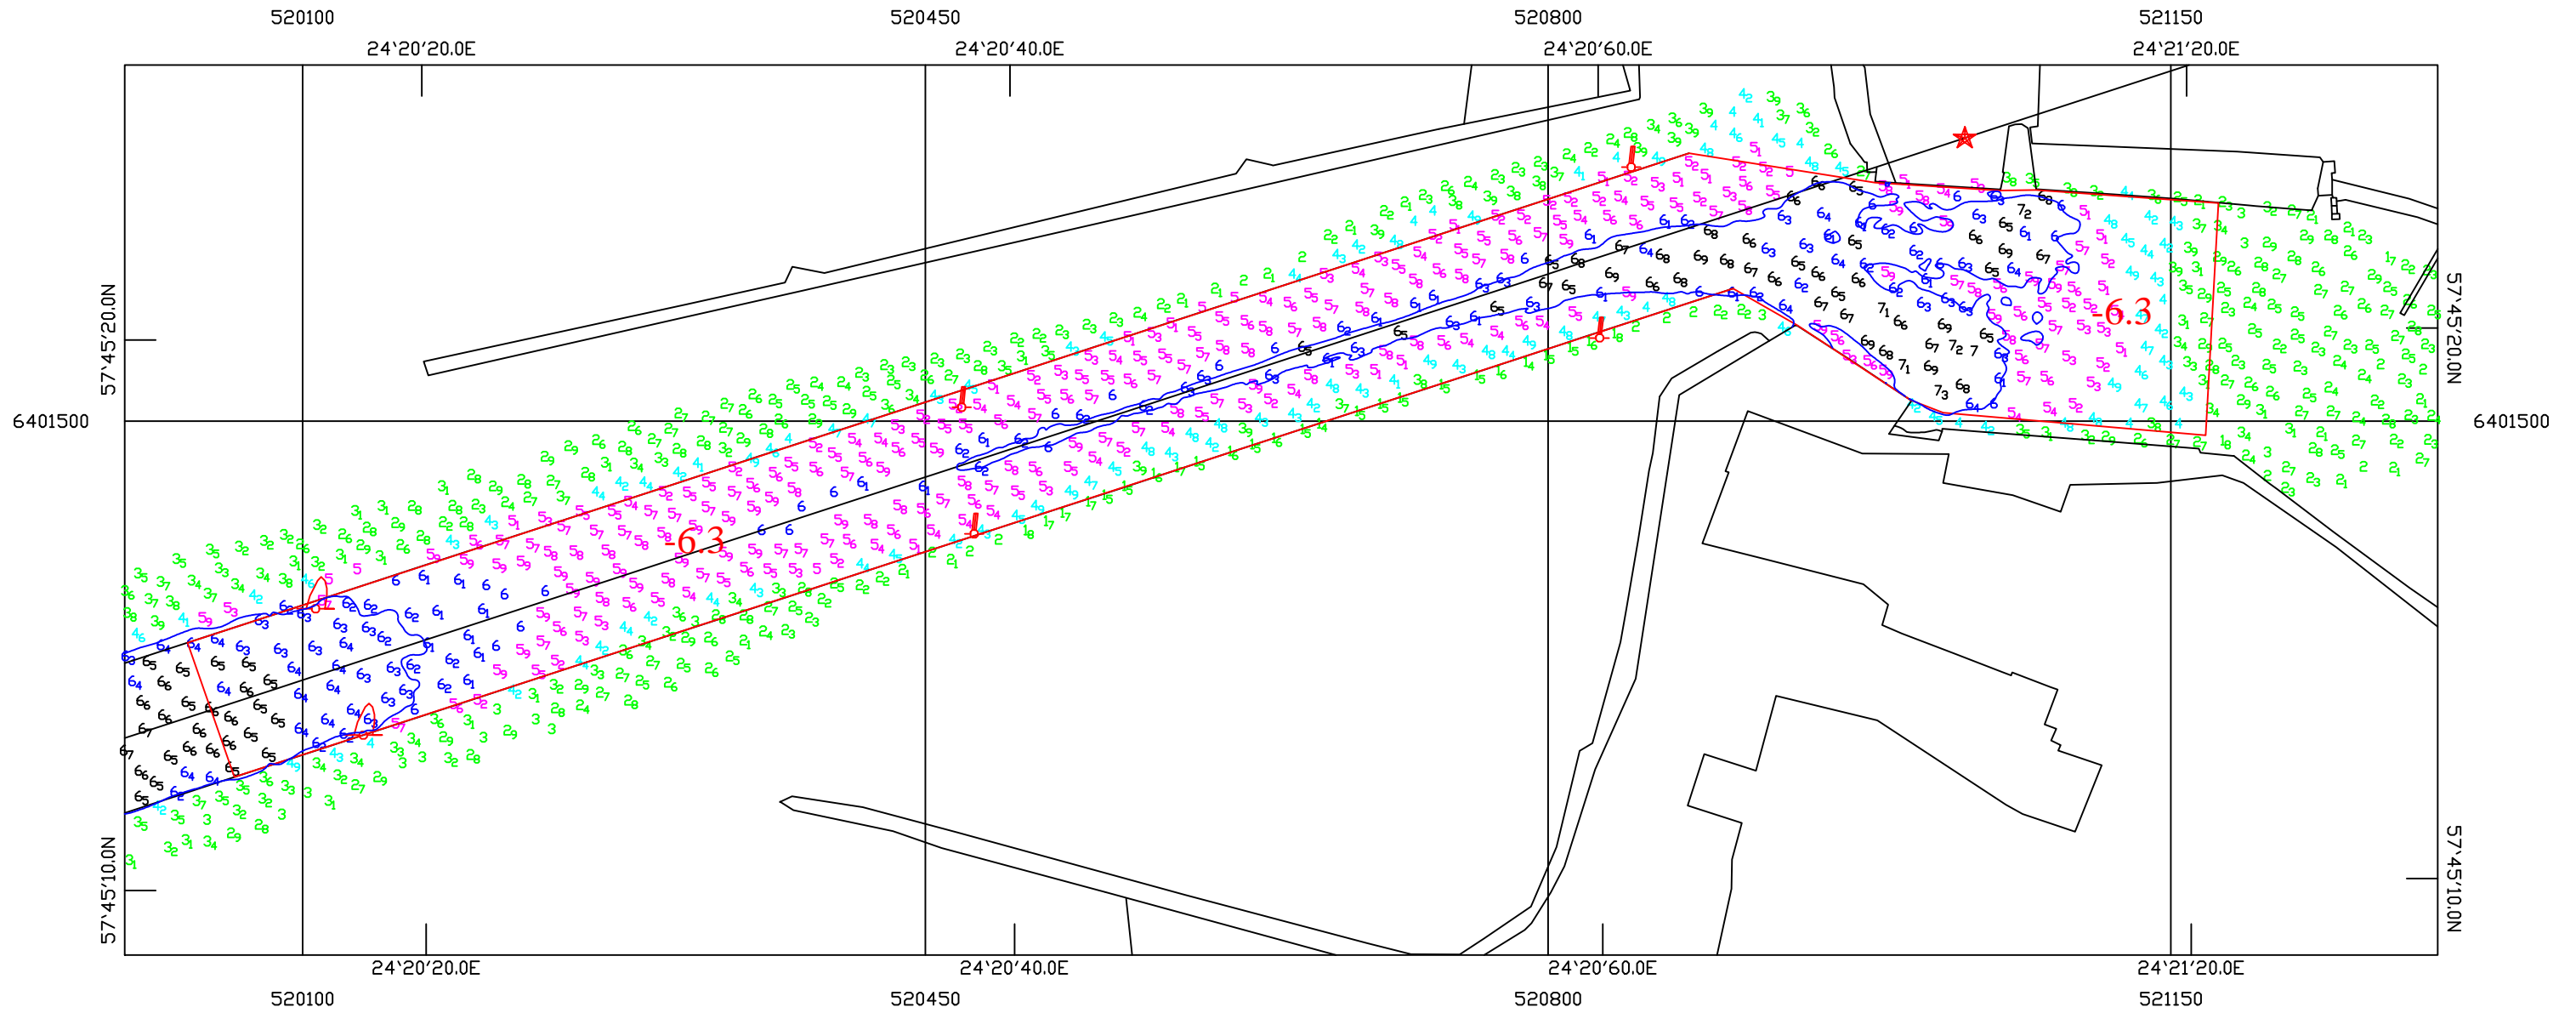

N 6401200 B 57°45'08.83N
E 520000 L 24°20'09.75E

M 1:3500 Merijumi 02.04.2019.